



Stern View

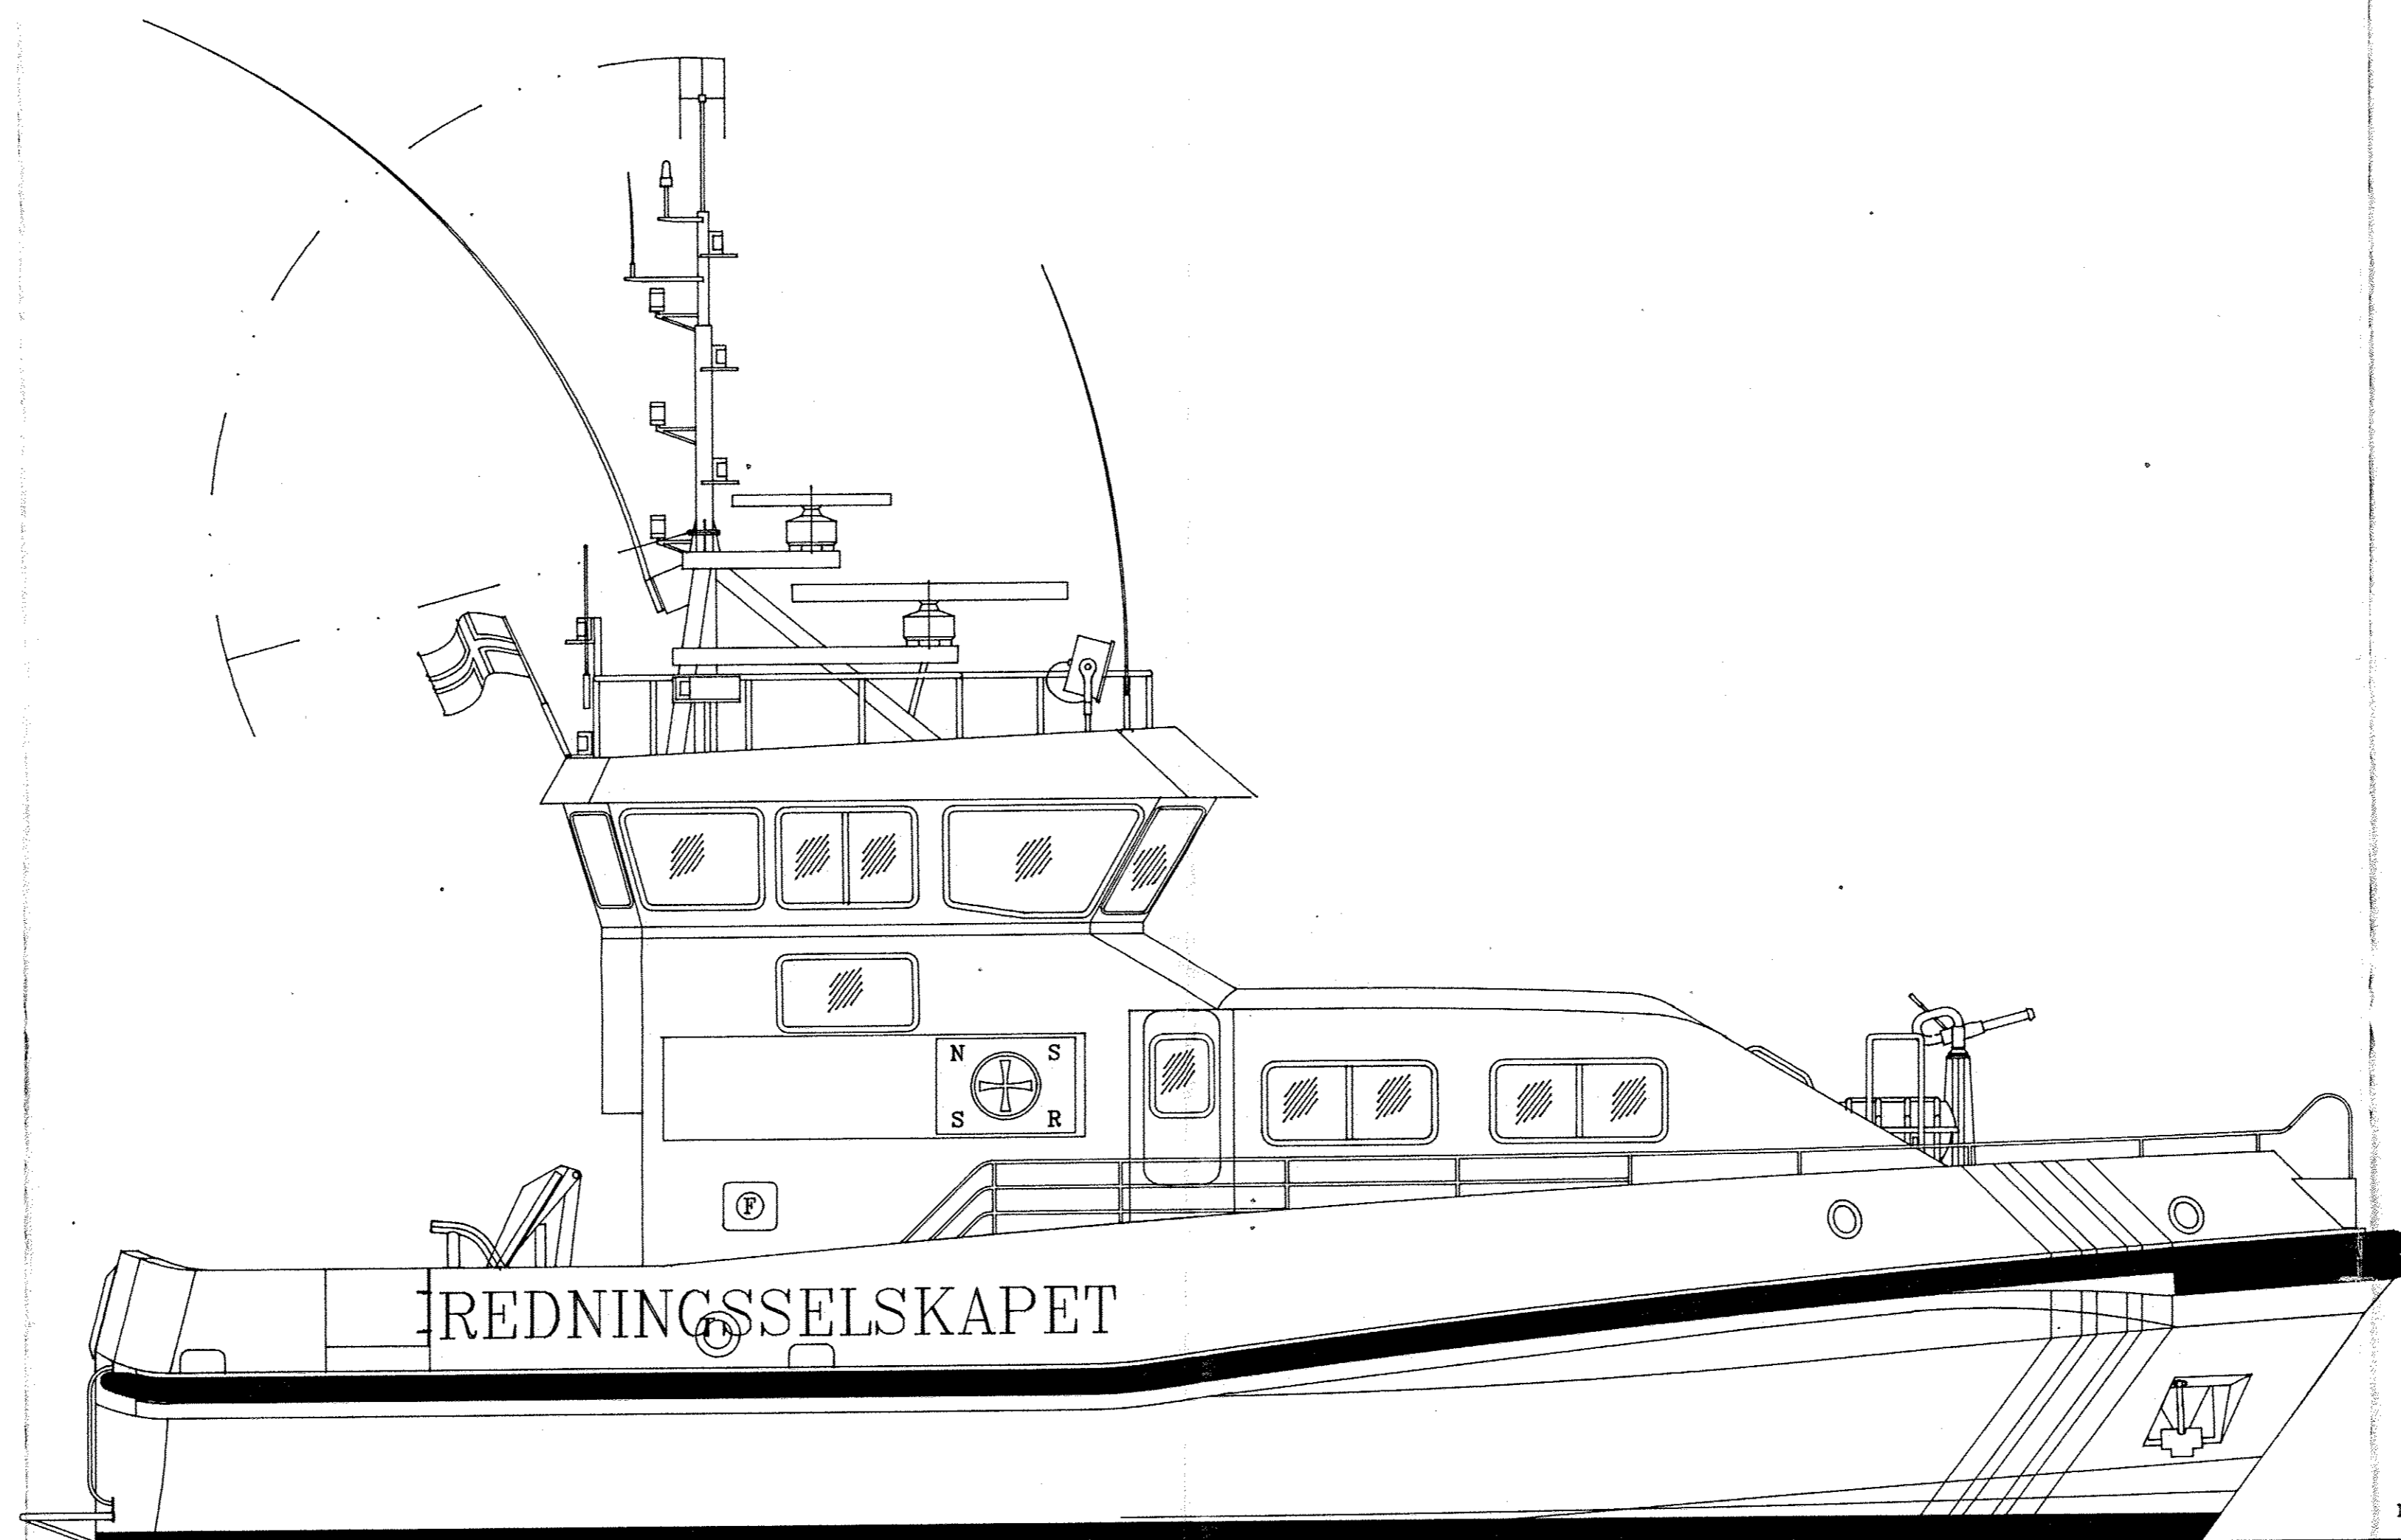

Outboard Profile

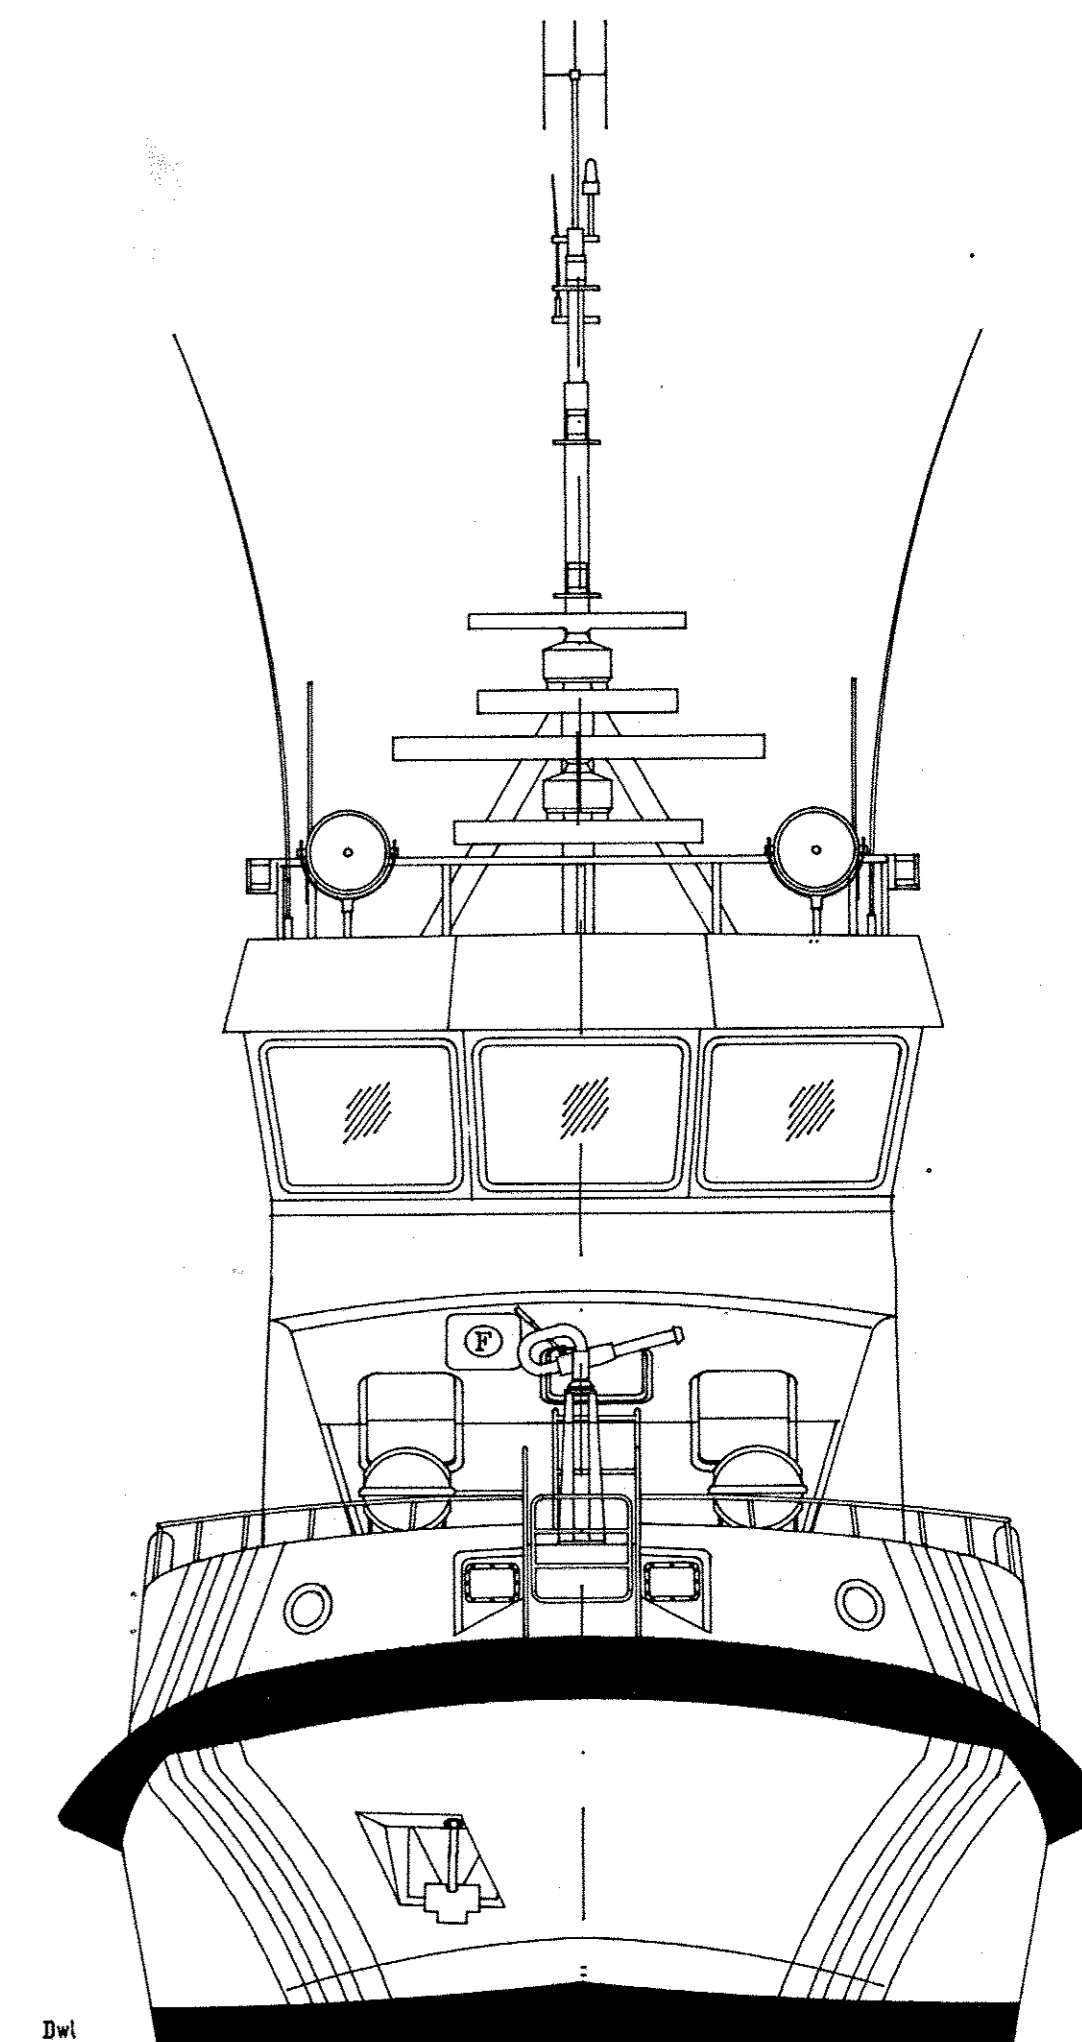

Bow View

DYVI-KLASSEN

MAIN PARTICULARS

Loa	=	20.40 m
Lpp	=	18.70 m
Bmax	=	6.80 m
D	=	3.70 m

16.9.97 Date	TOS Sigr/ App	B BÅTUTRUSTNING AS 5420 RUBBESTADNESET		103-104	Type:
		TEL: 53427111 FAX: 53427802		Konsulent: FERRYPARTNER	
Rev.	Dato	Konstr./Tegnet	Tracet	Målestokk	Kunde:
A	10.06.97	TOS		1:50	REDNINGSSKAPET
AS BUILT Rev.	GENERAL ARRANGEMENT OUTBOARD			100-1	
	Henvisning:		Beregning:	Datkode:	1031001A

		AMBLE & STOKKE A/S NAVAL ARCHITECTS	
		P.O. Box 416, Valhalla, N-4602 Kristiansand S., Norway	
Phone: 47 38 09 58 03		Fax: 47 38 09 58 71	
R/S NEW VISION		REDNINGSSKAPET	
TITLE	SCALE	DATE	NO.
GENERAL ARRANGEMENT	1:50	10310	03 10
DRW. NO.	PROJECT	SHOWN	REV.
301 - 027 - A0			C

7. JUN 1998